




BASEMENT PLAN
 3/16" = 1' 0"

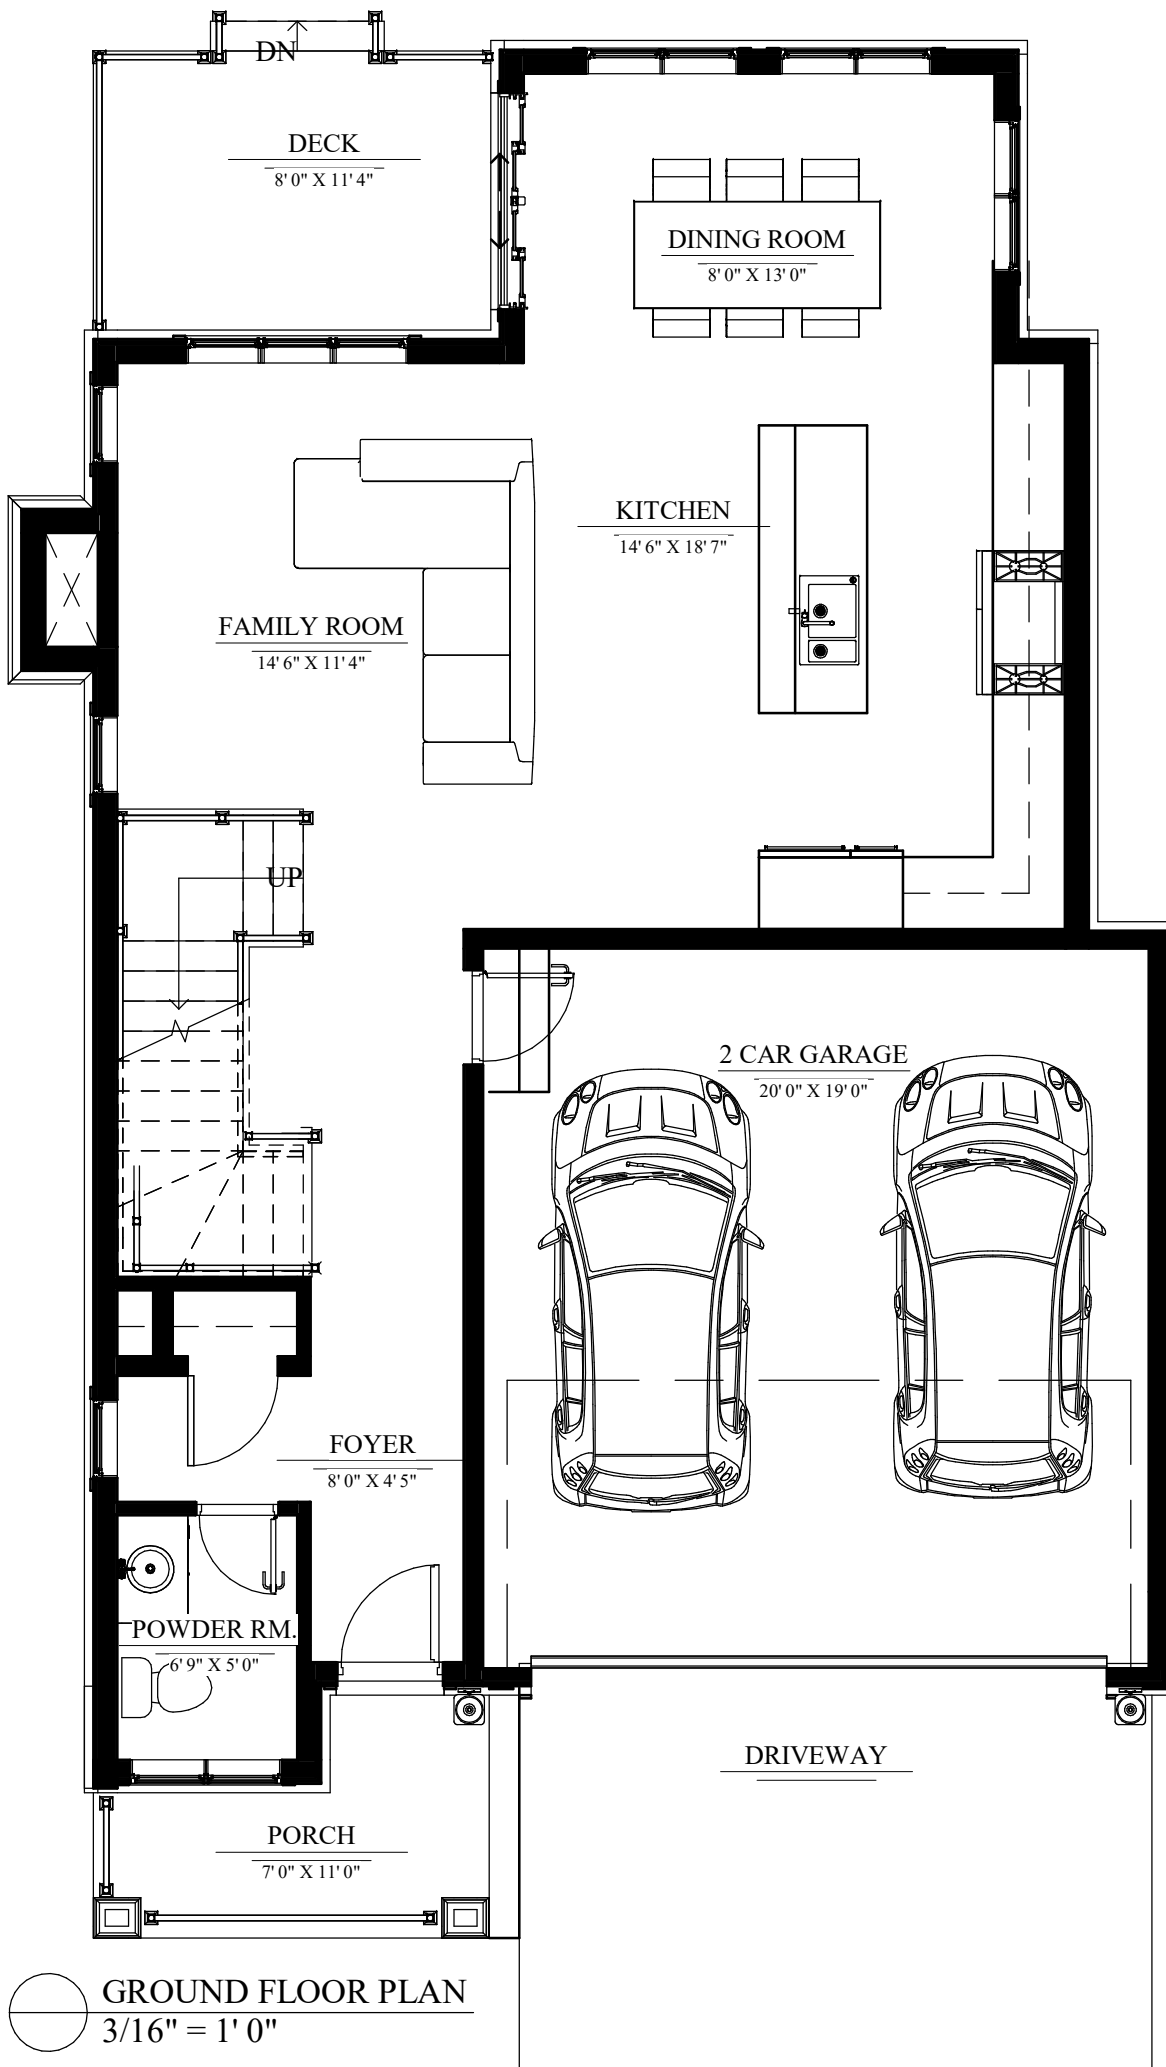



GROUND FLOOR PLAN
 3/16" = 1'0"

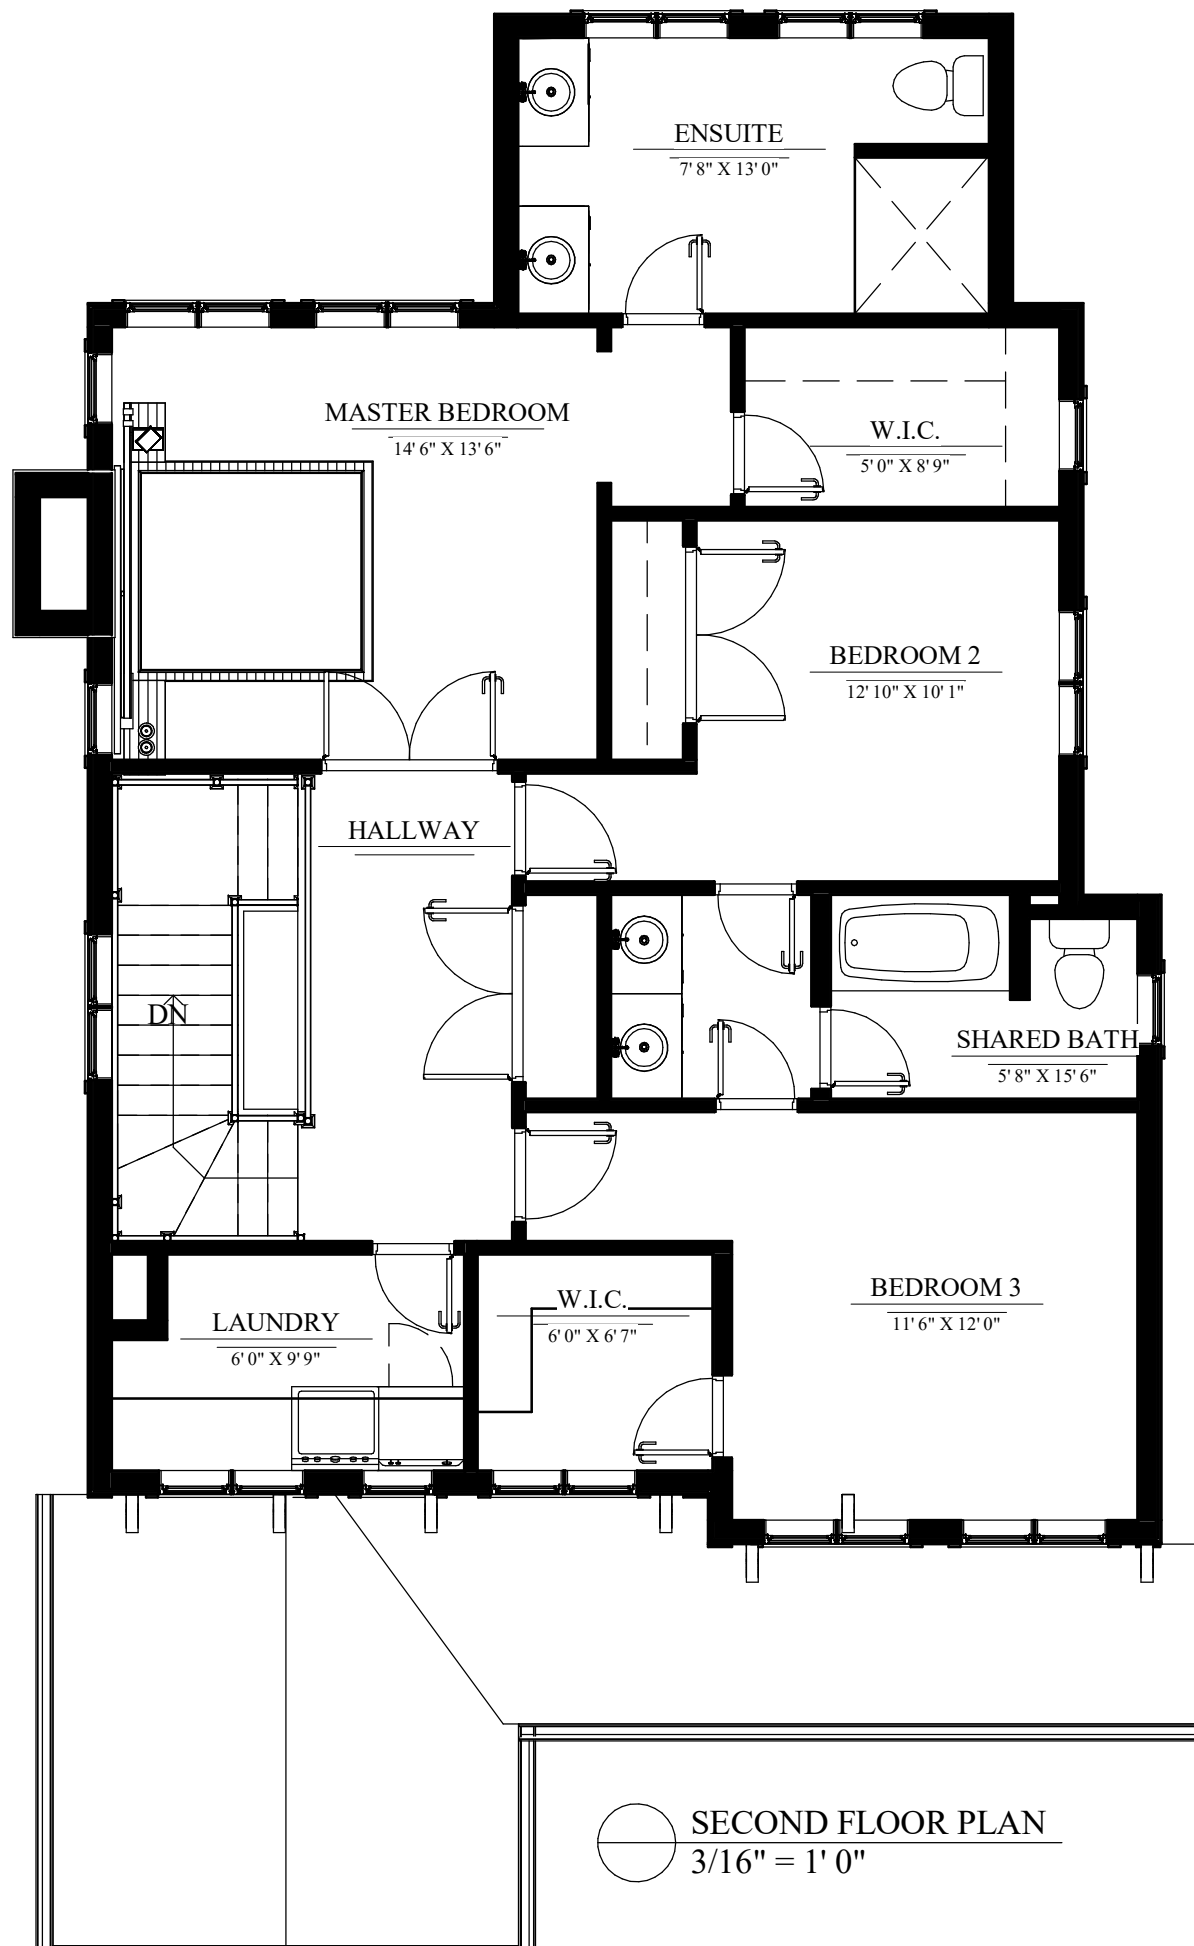


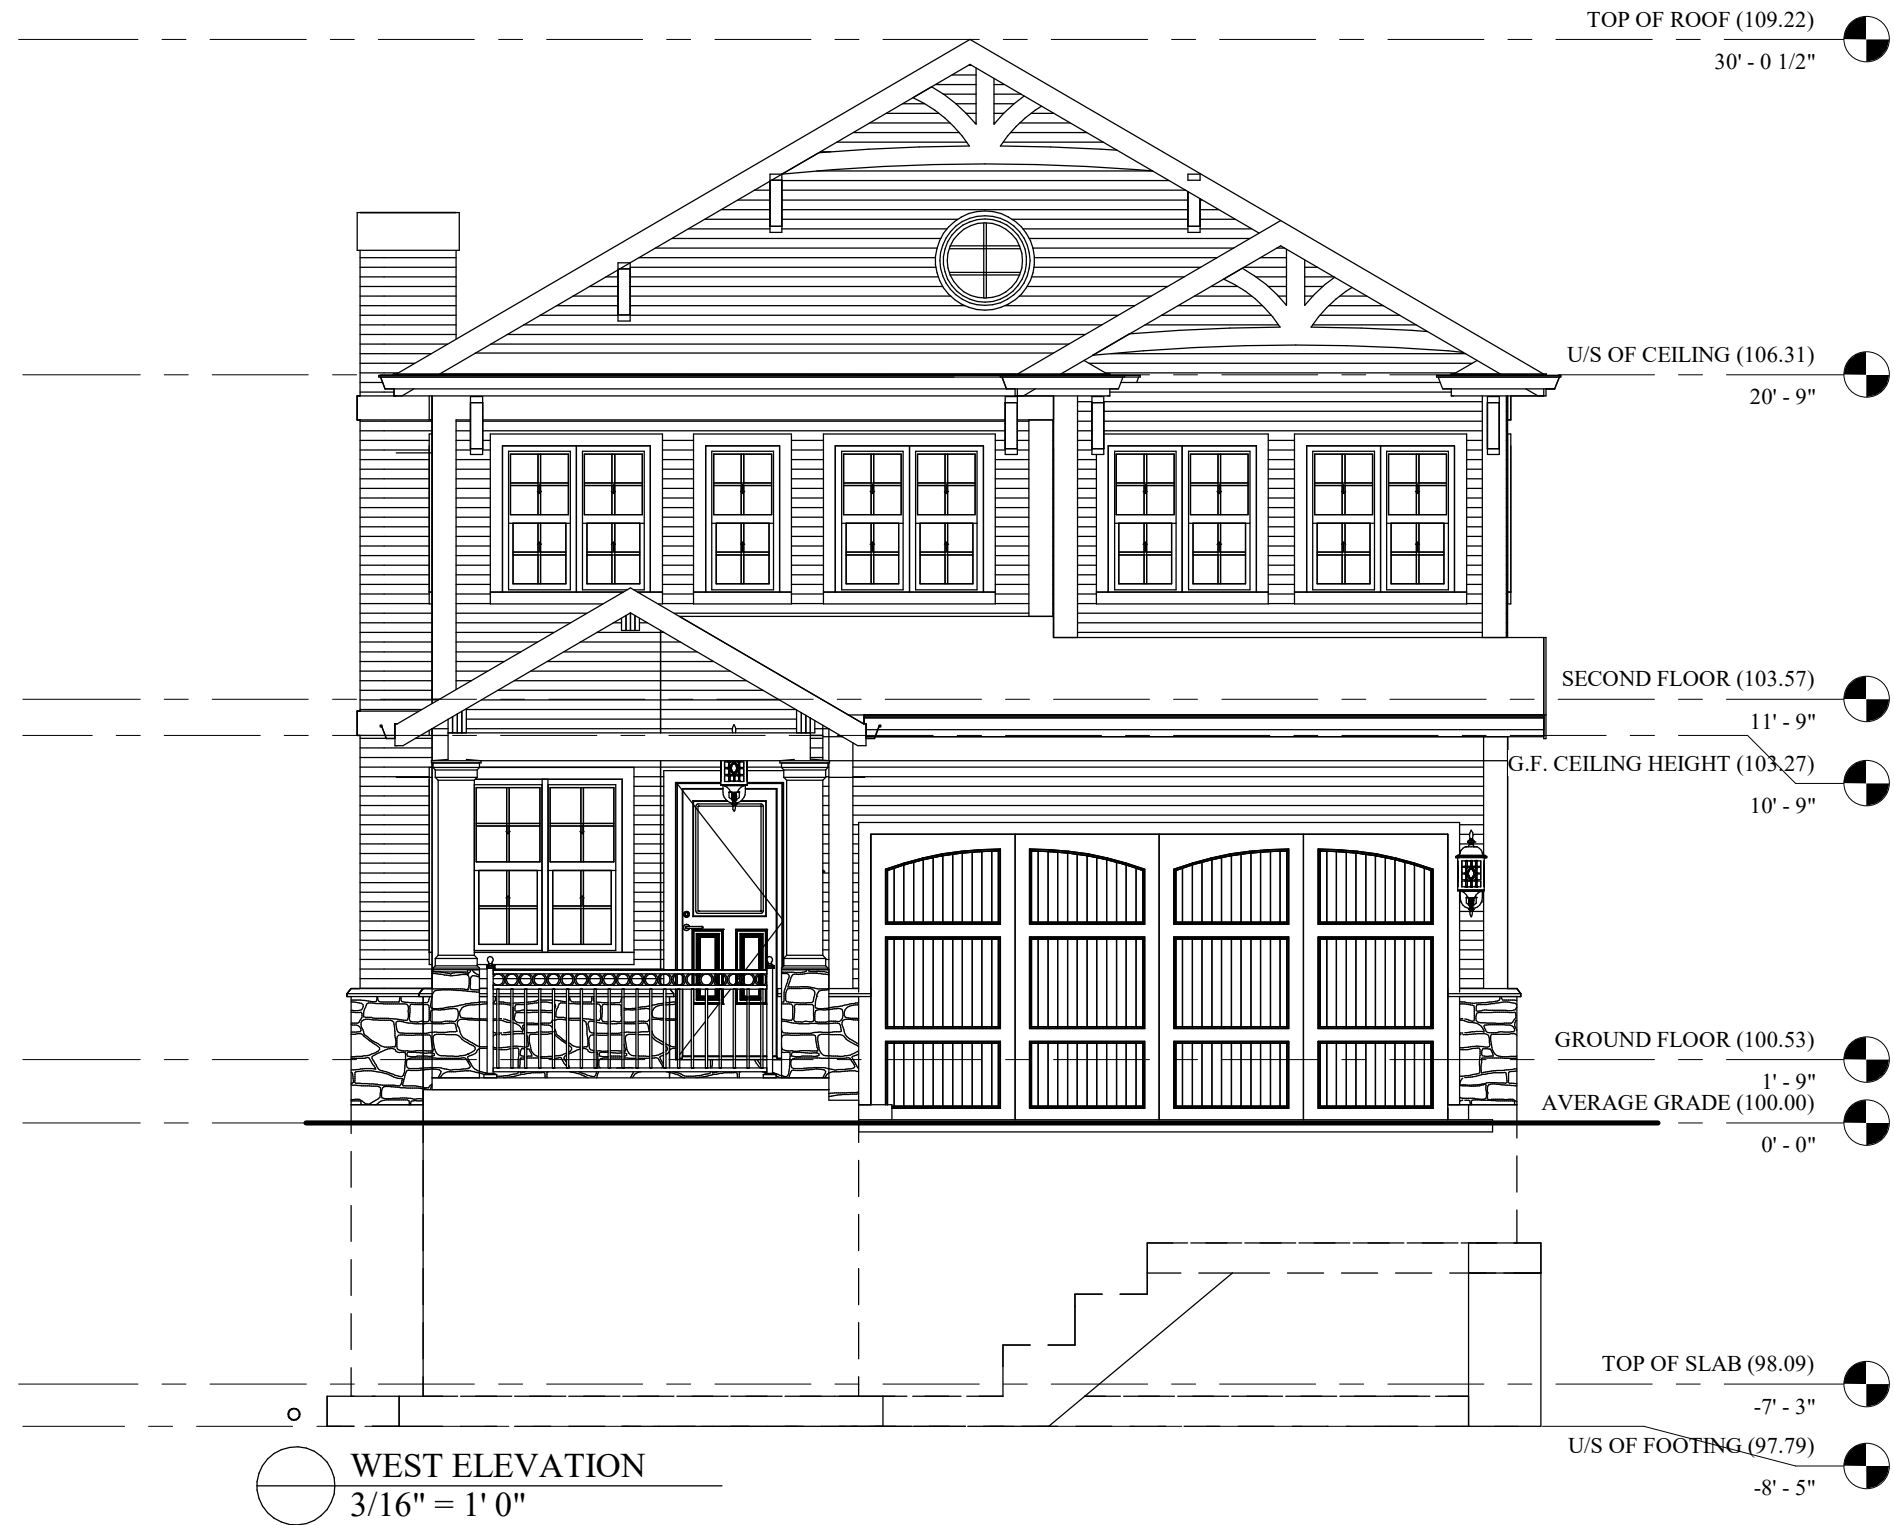

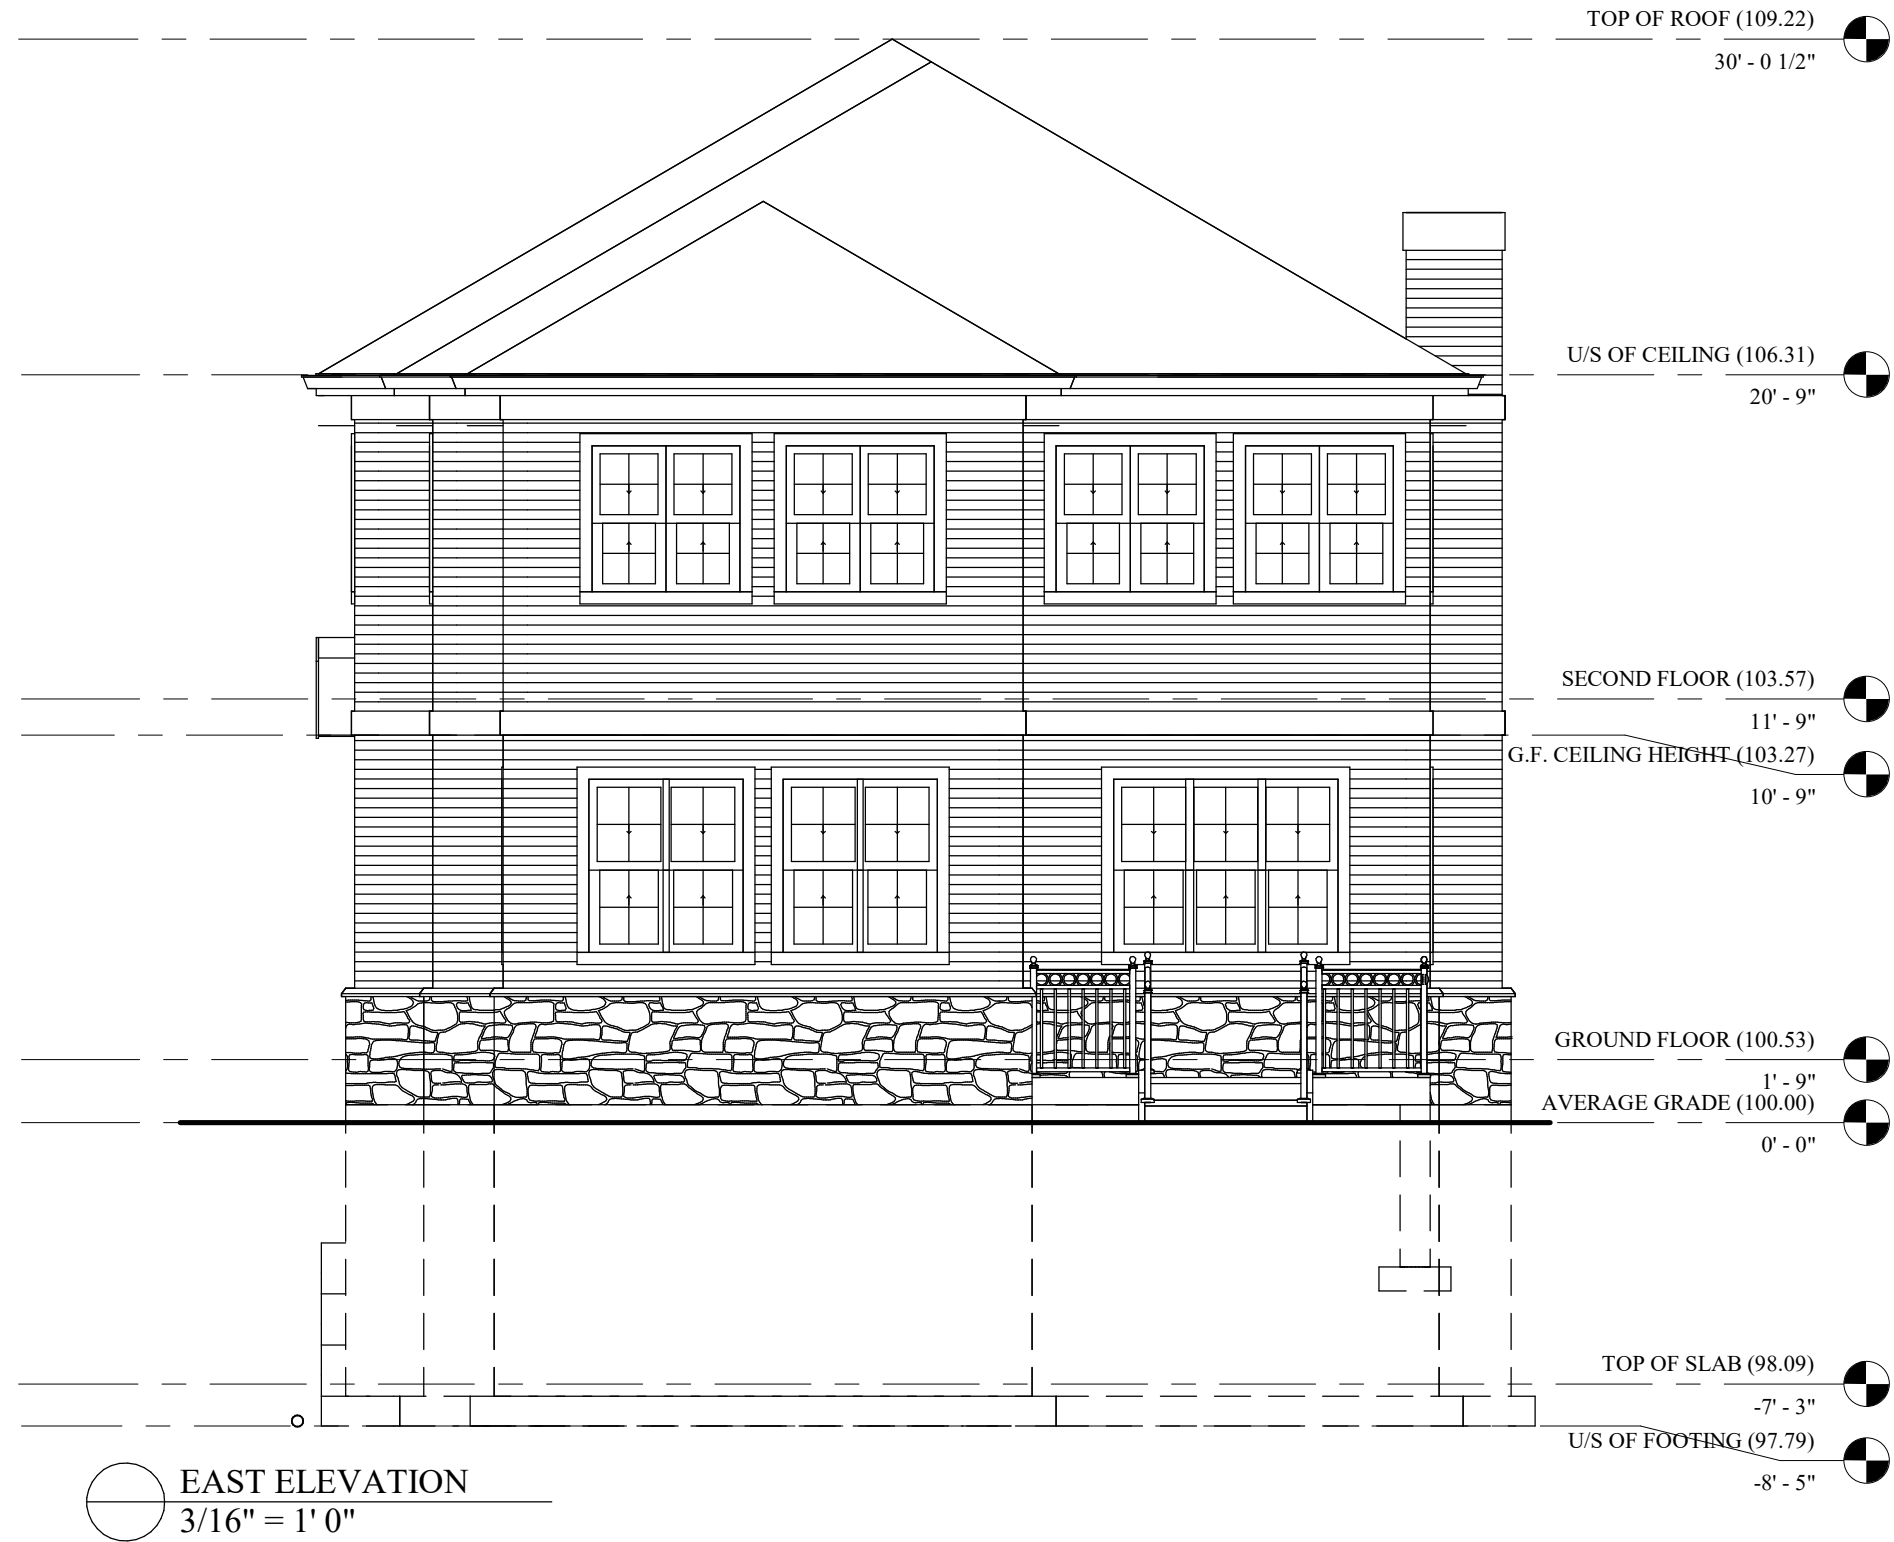

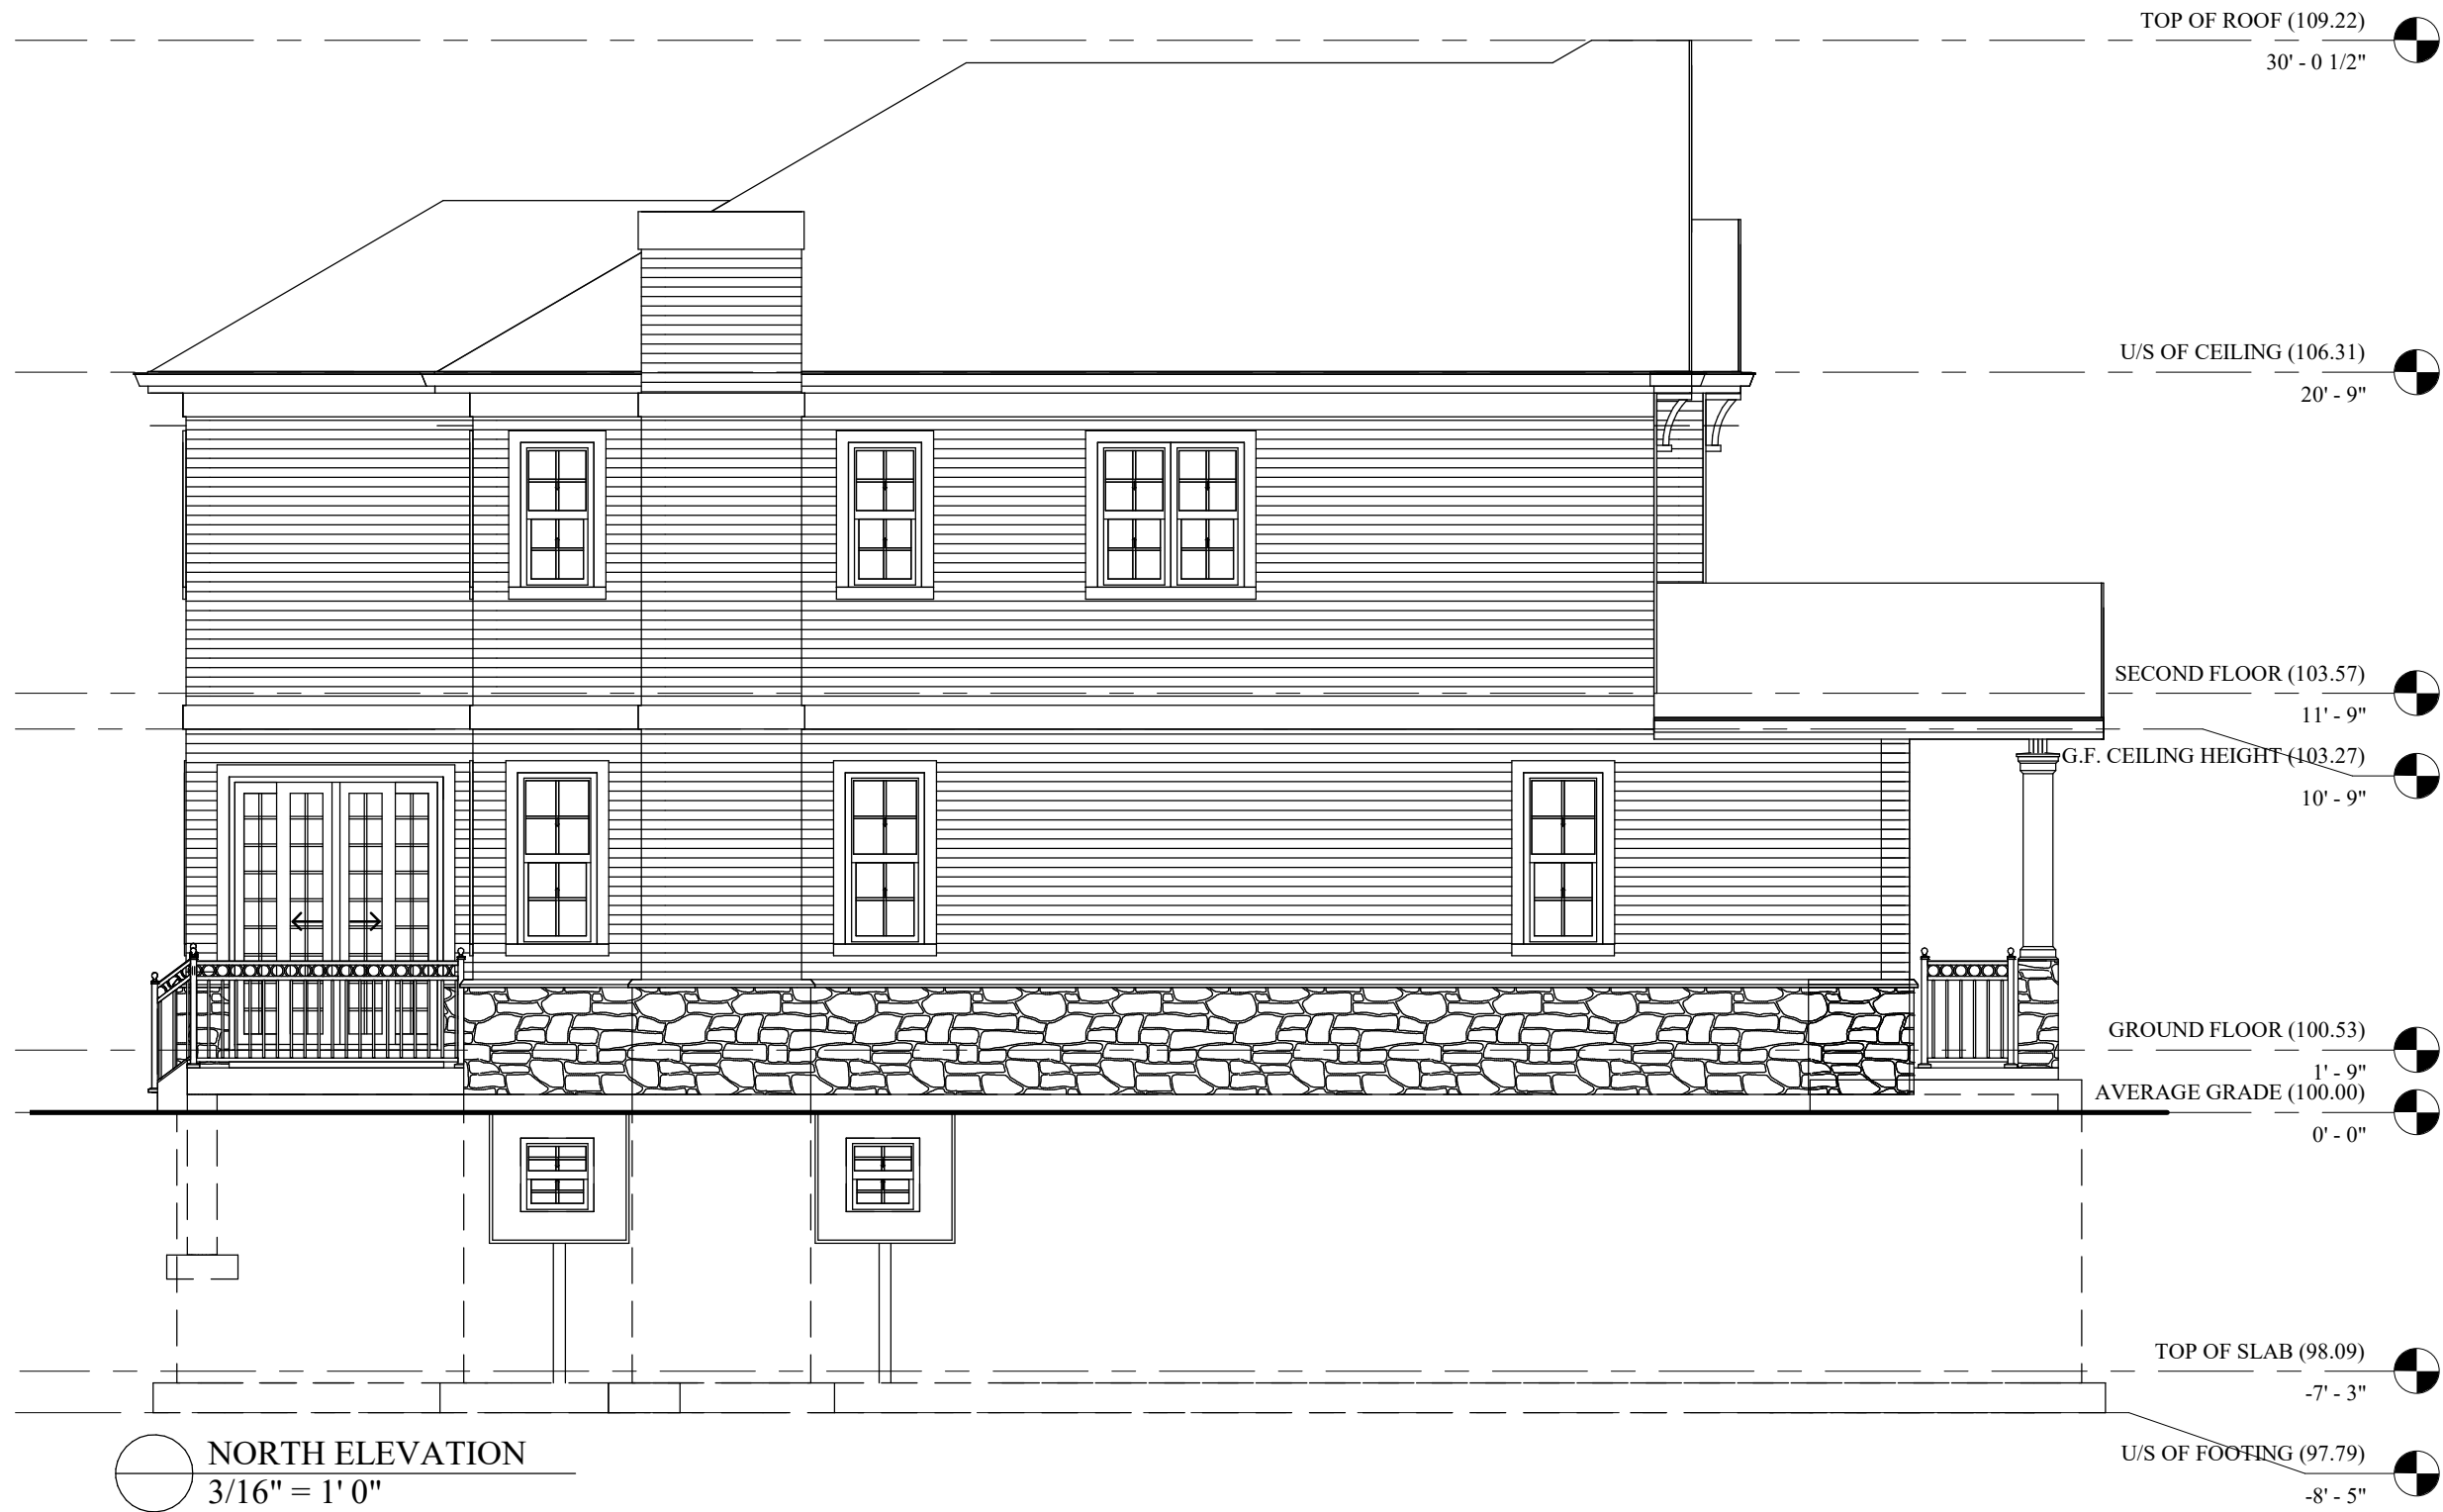

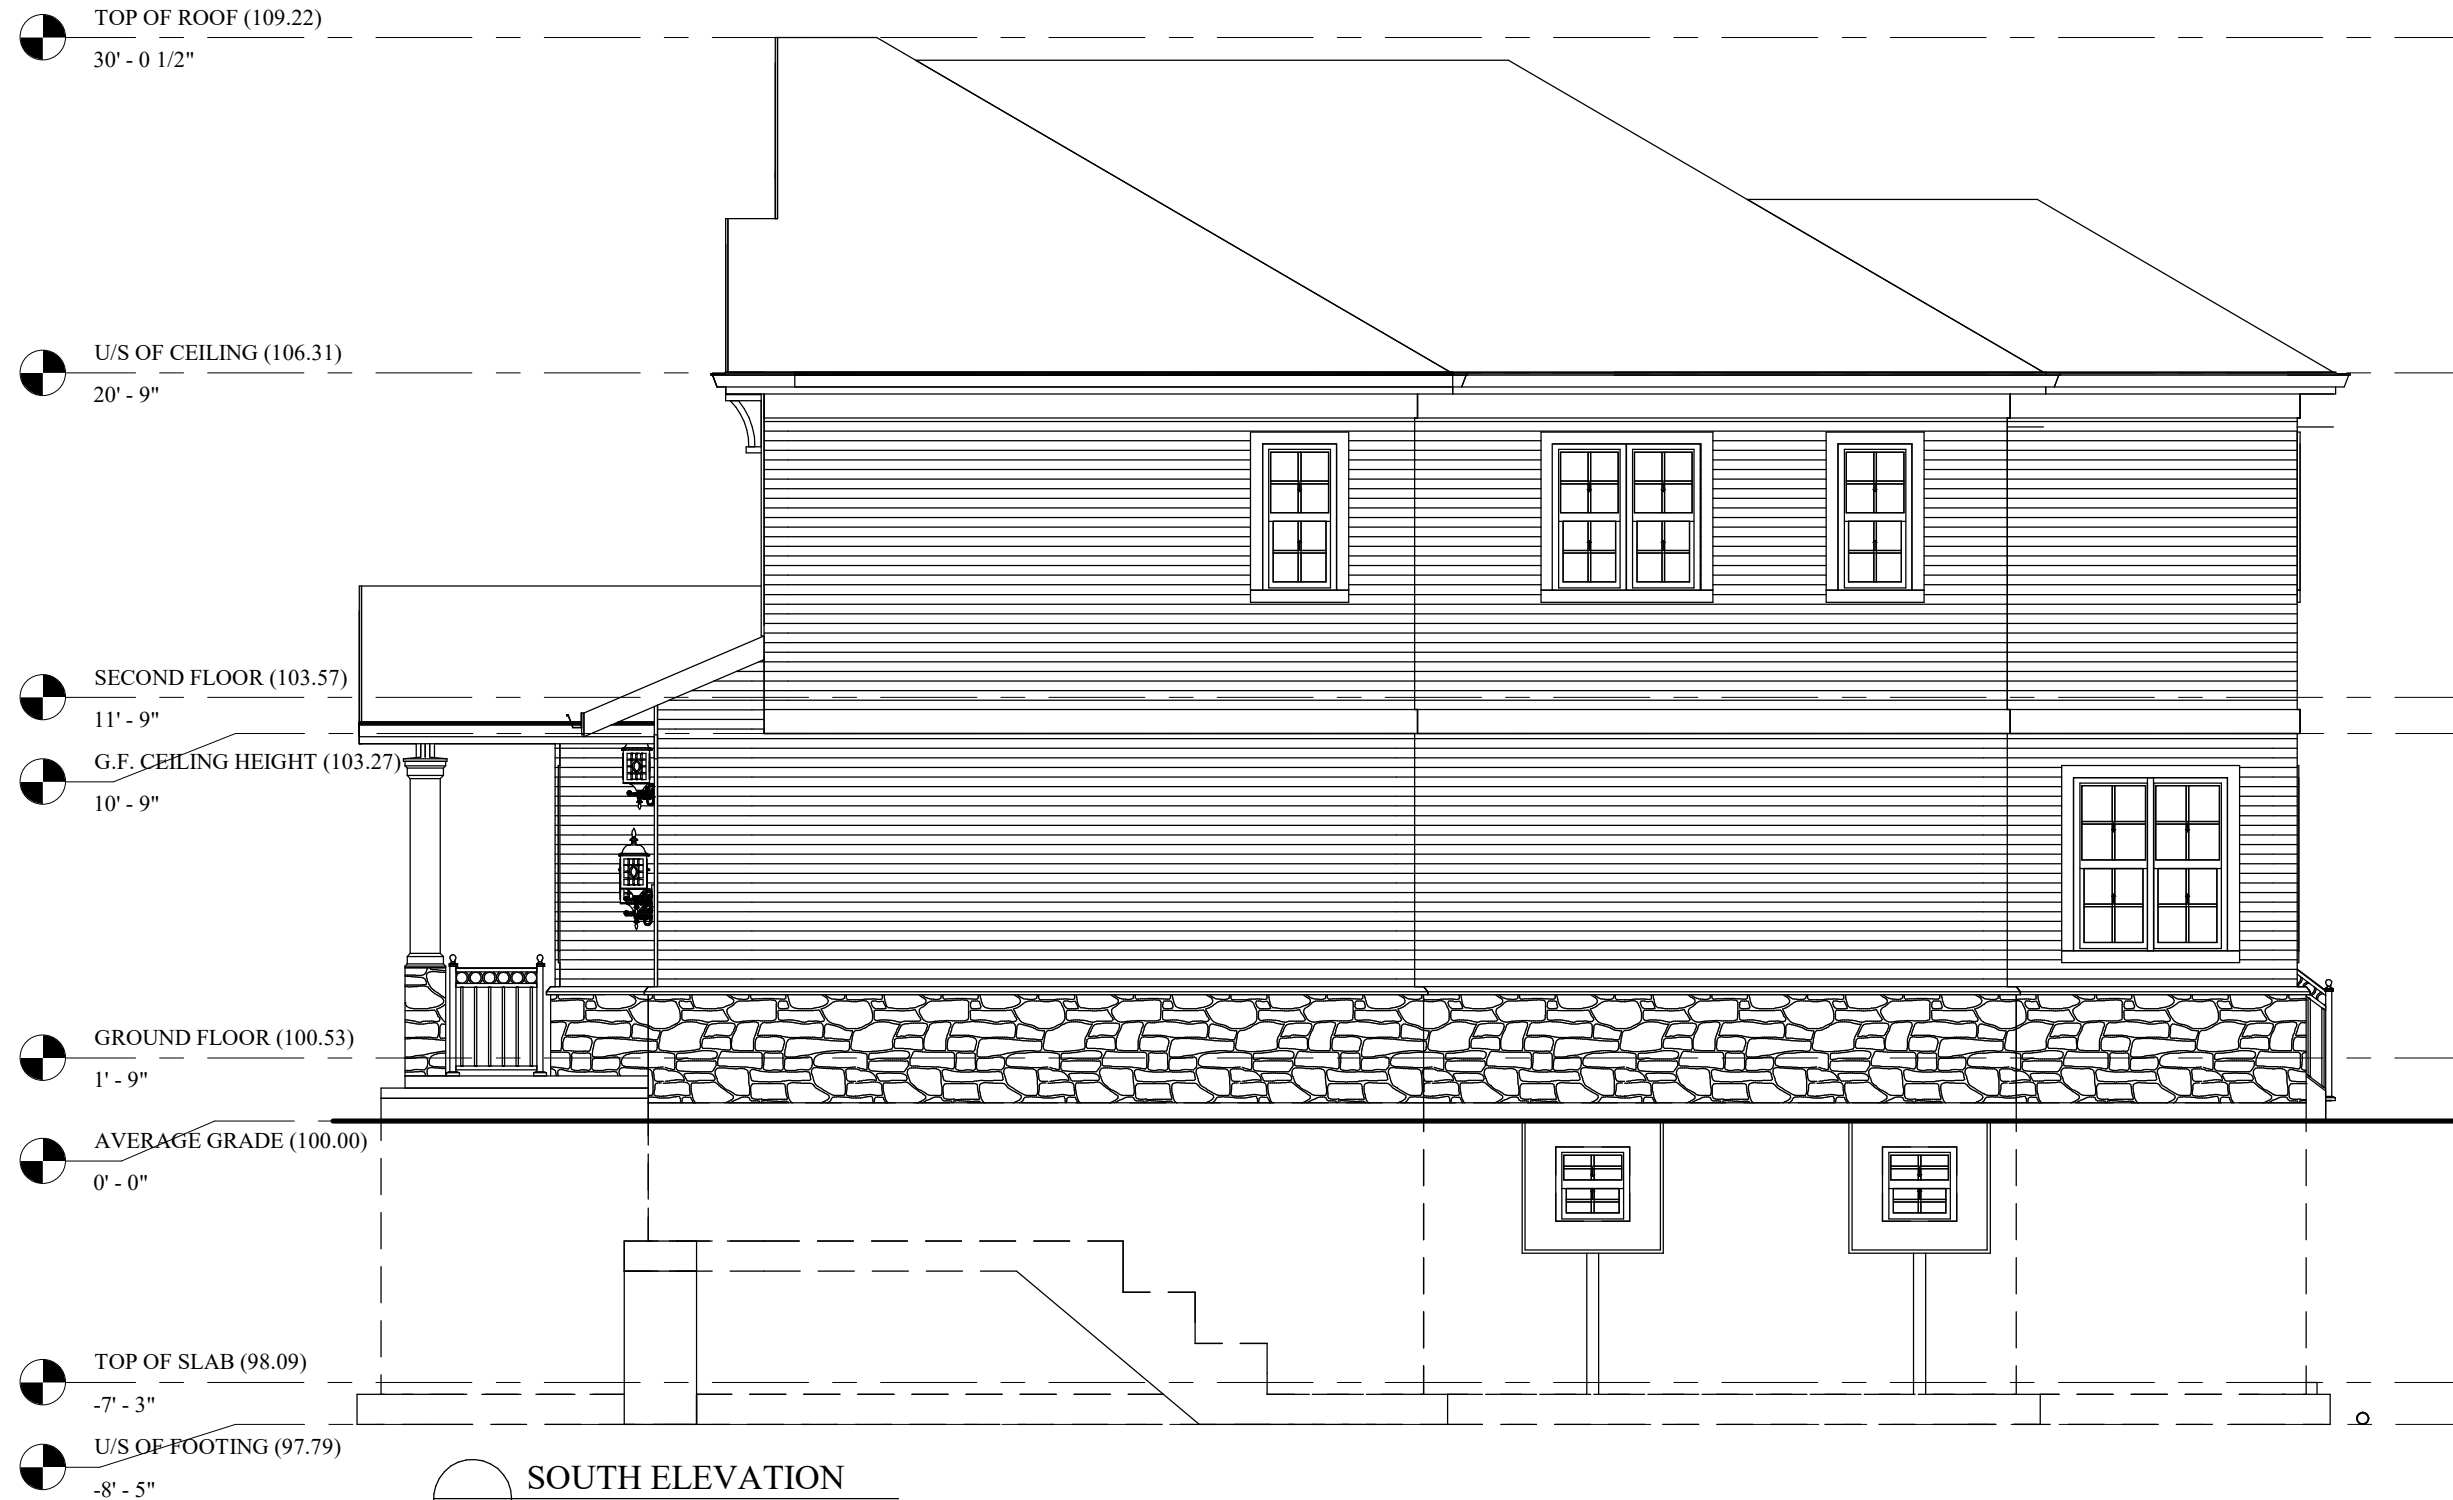

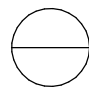
SOUTH ELEVATION
 3/16" = 1' 0"