



○ GROUND FLOOR PLAN
3/16" = 1' 0"

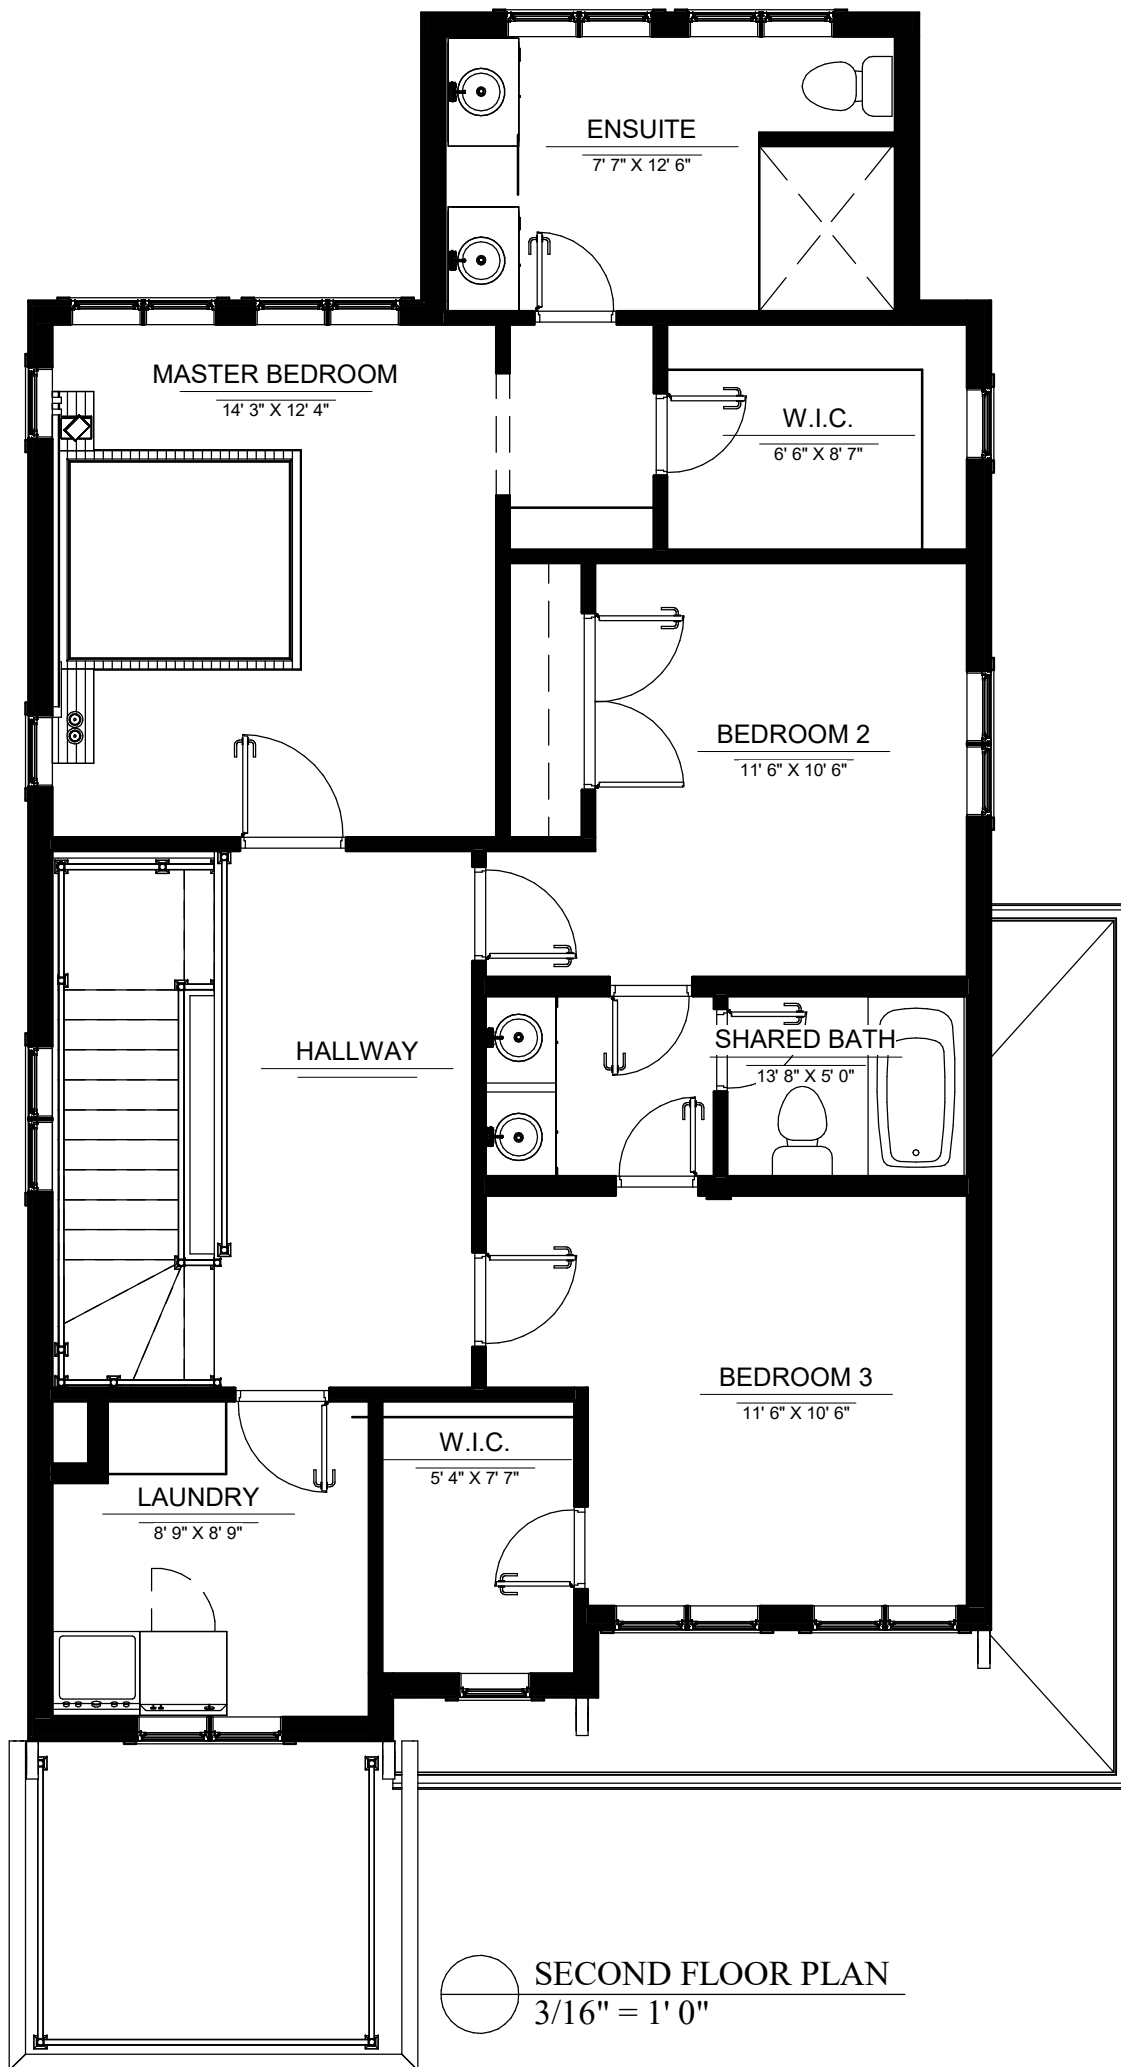

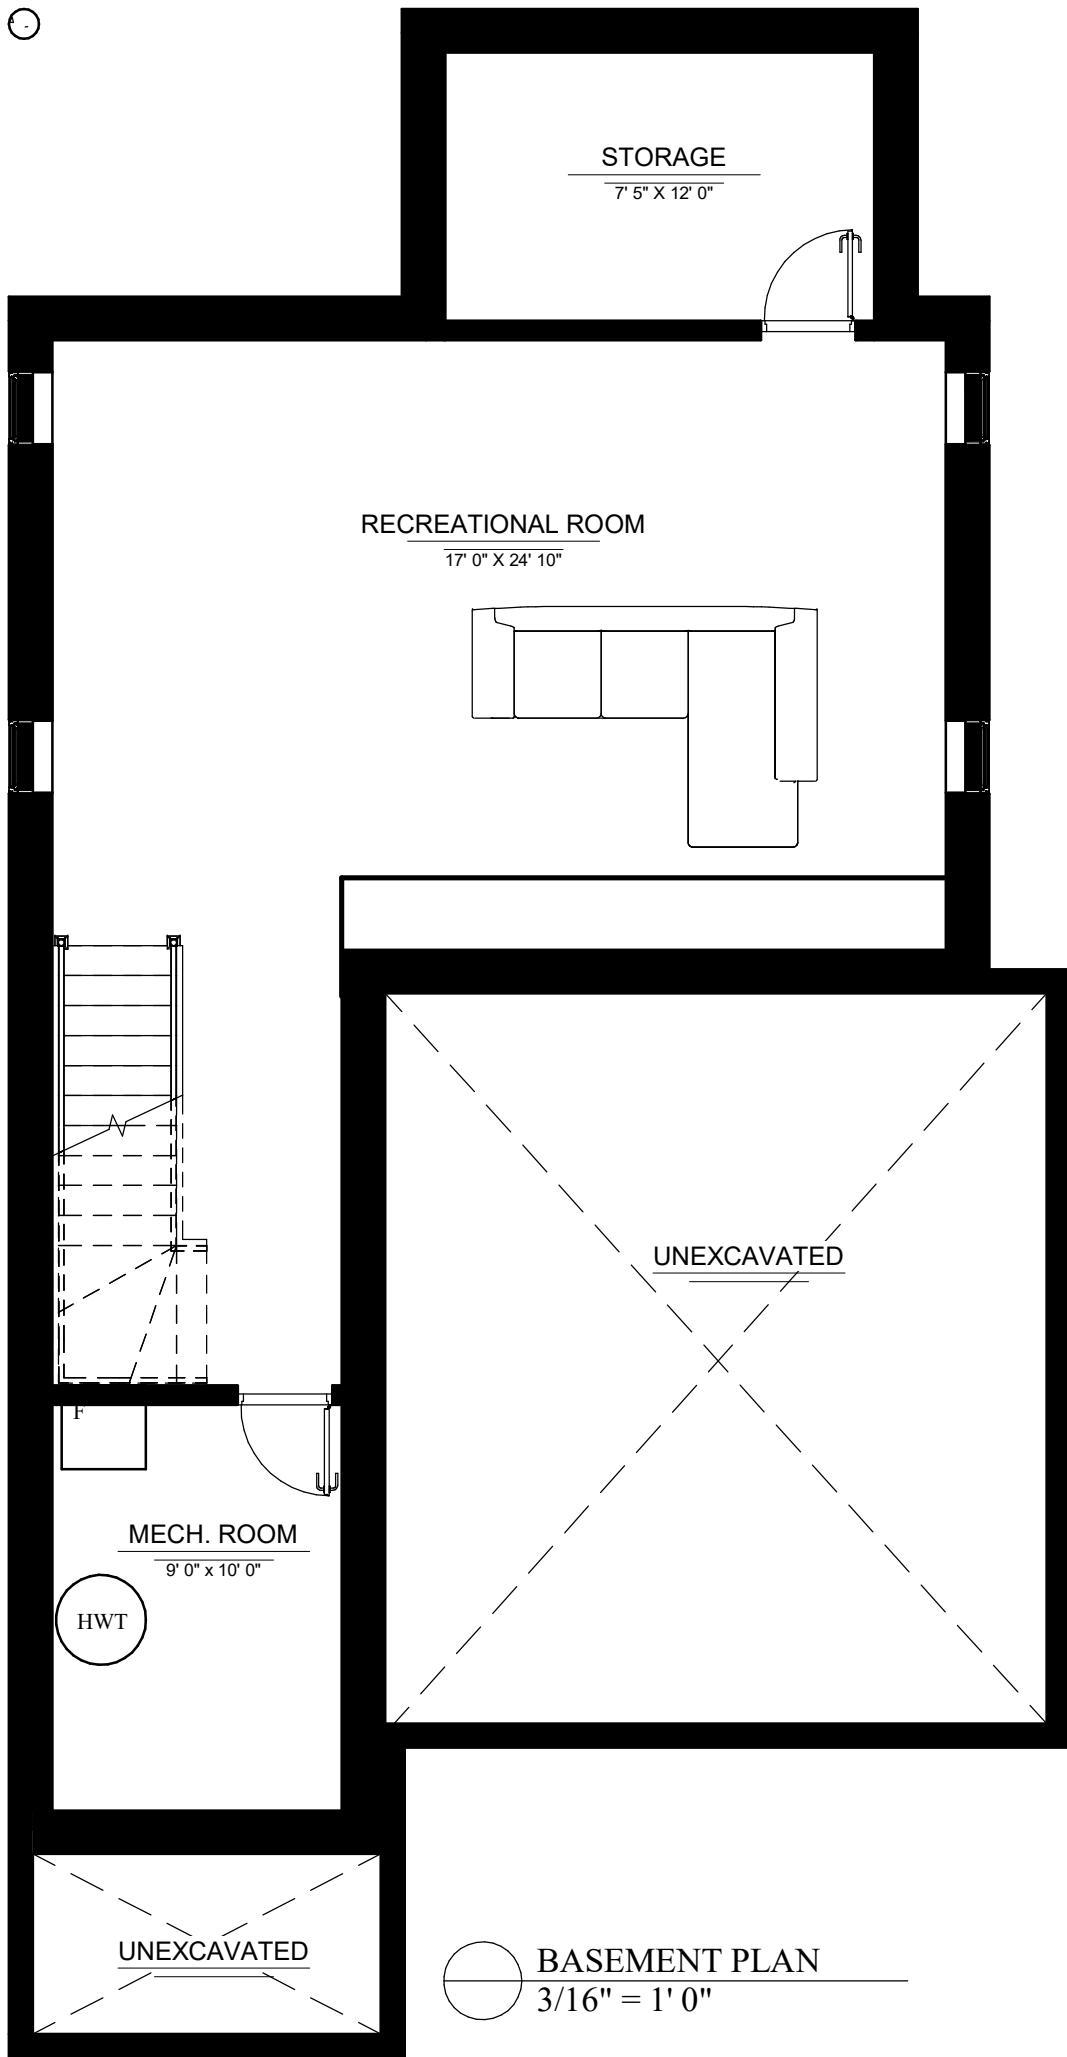

STORAGE
7' 5" X 12' 0"

RECREATIONAL ROOM
17' 0" X 24' 10"


MECH. ROOM
9' 0" x 10' 0"


HWT


UNEXCAVATED

UNEXCAVATED

BASEMENT PLAN
3/16" = 1' 0"

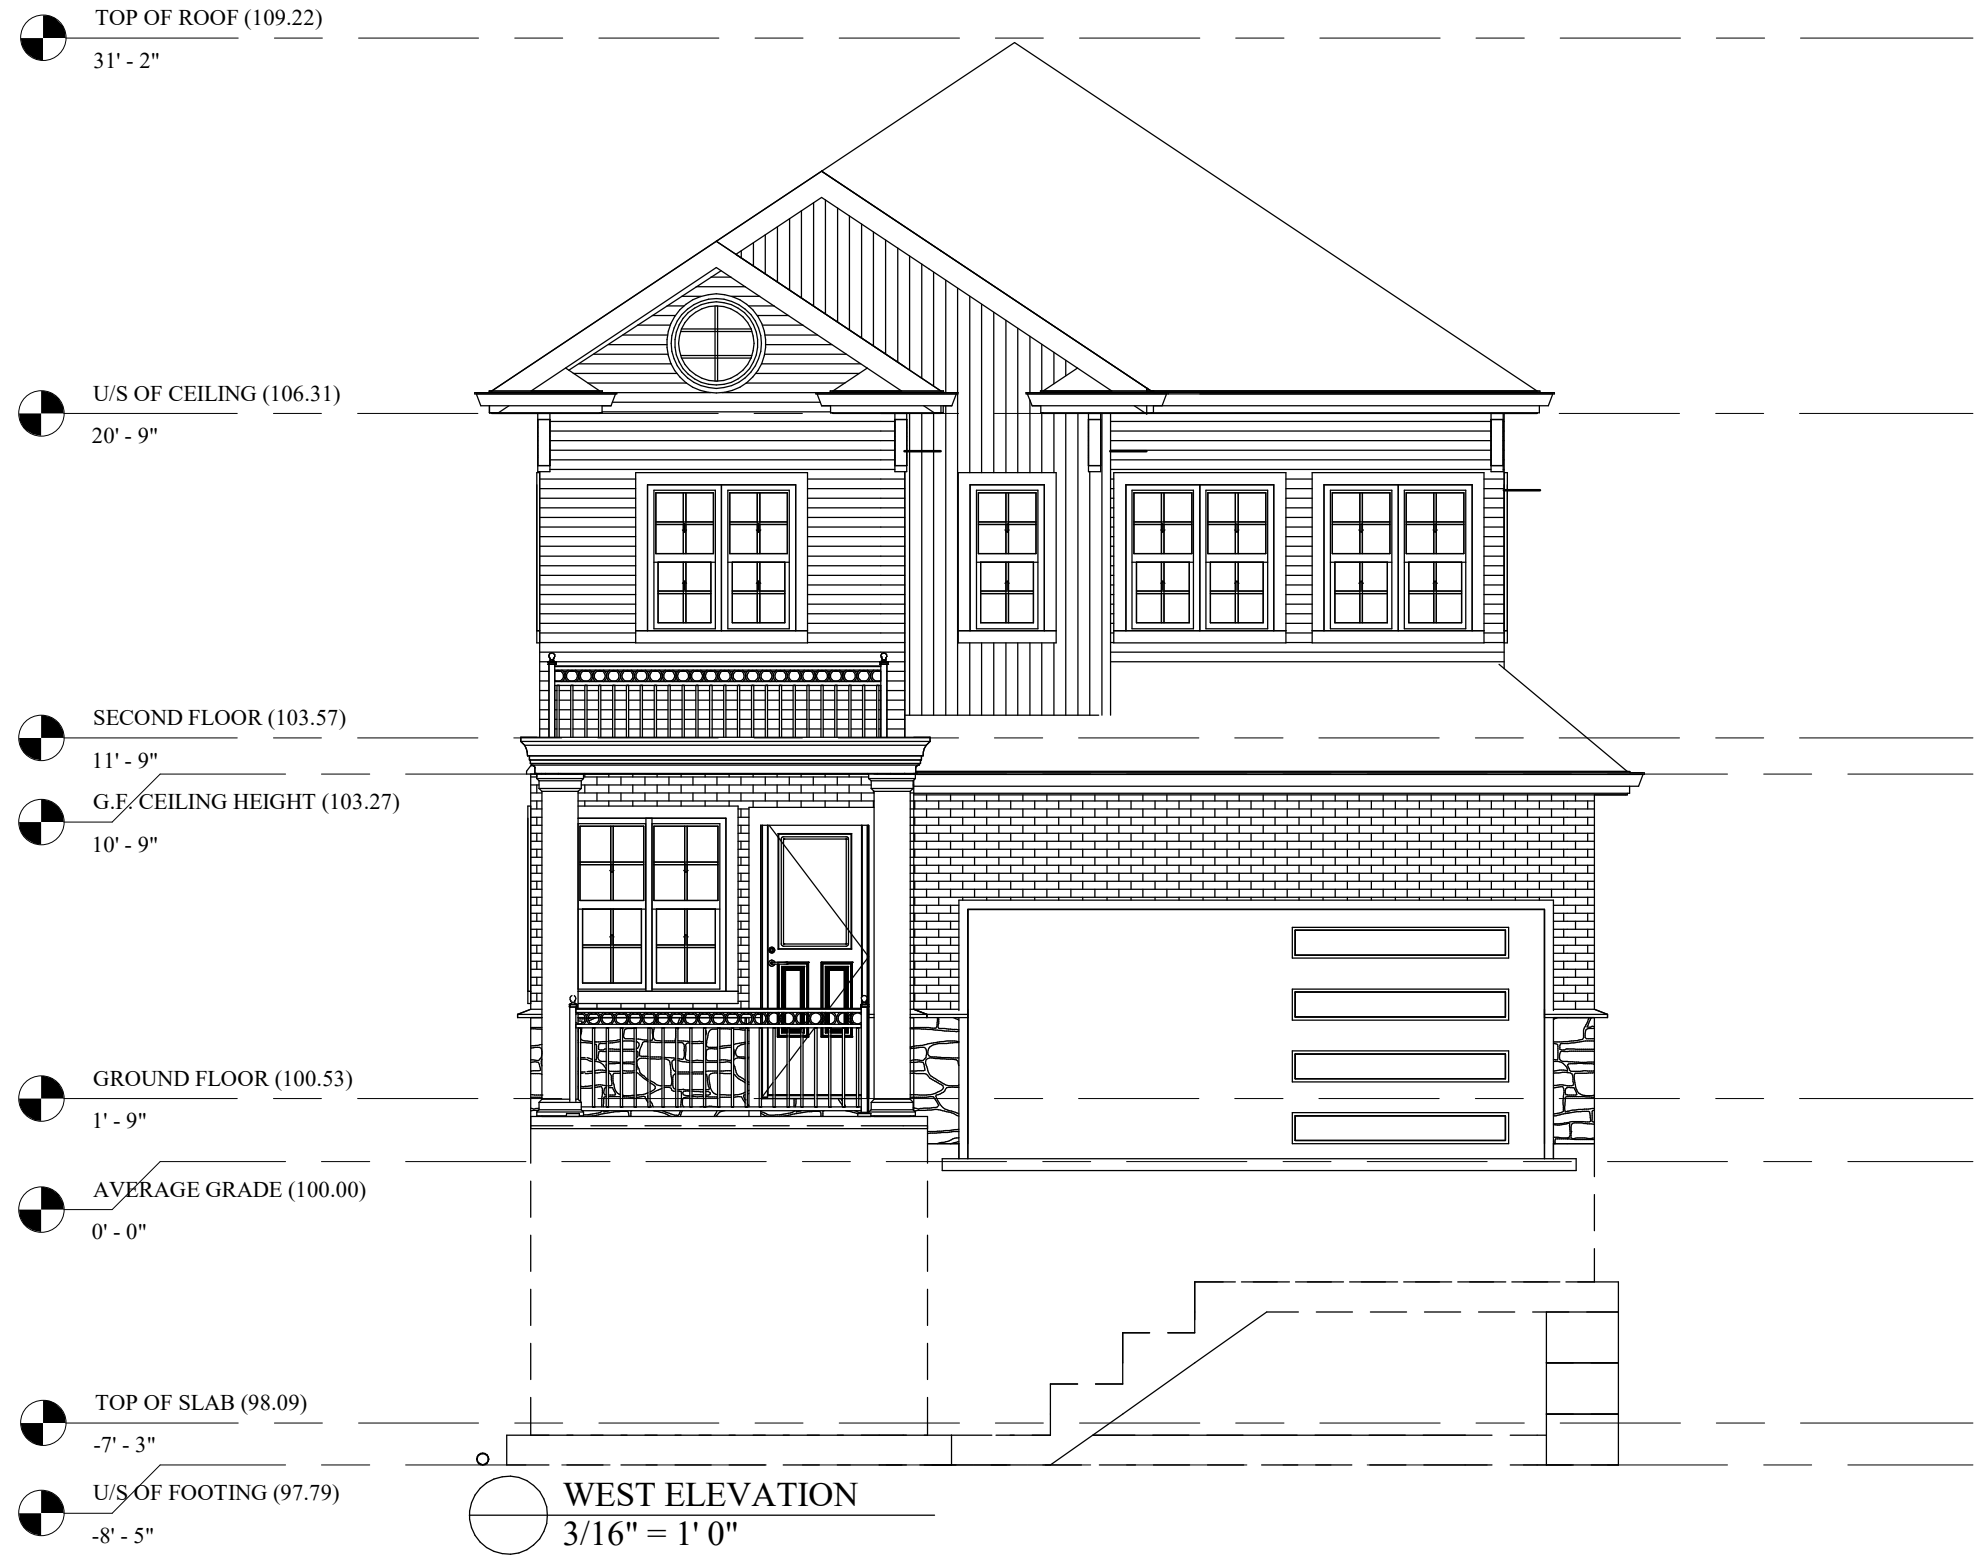

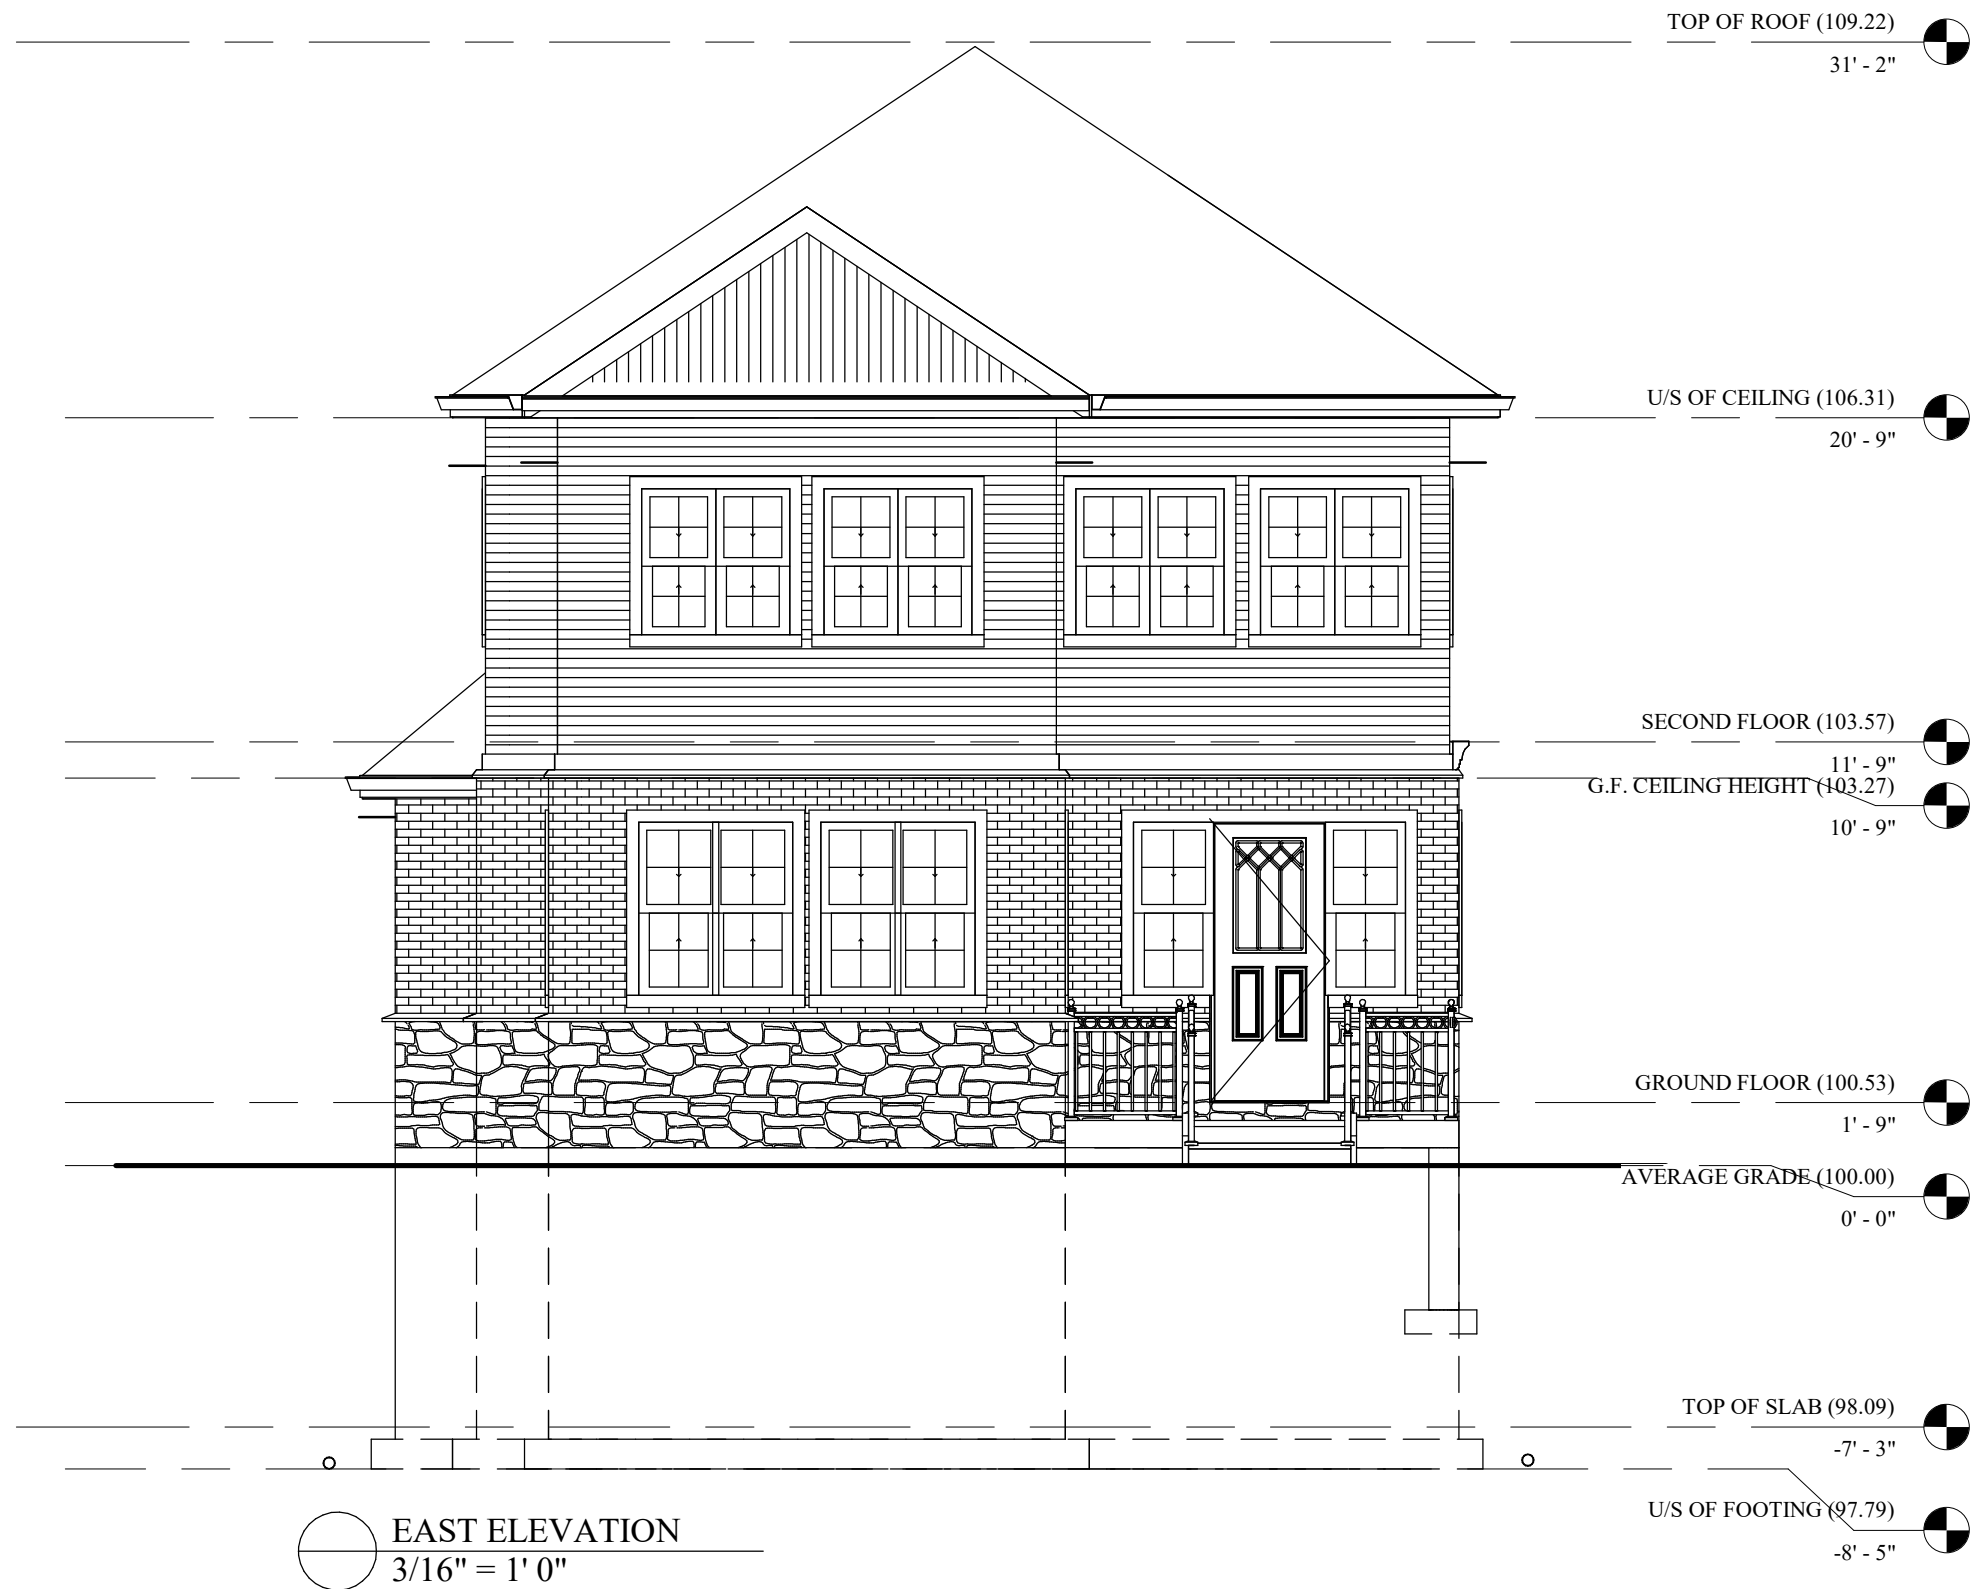

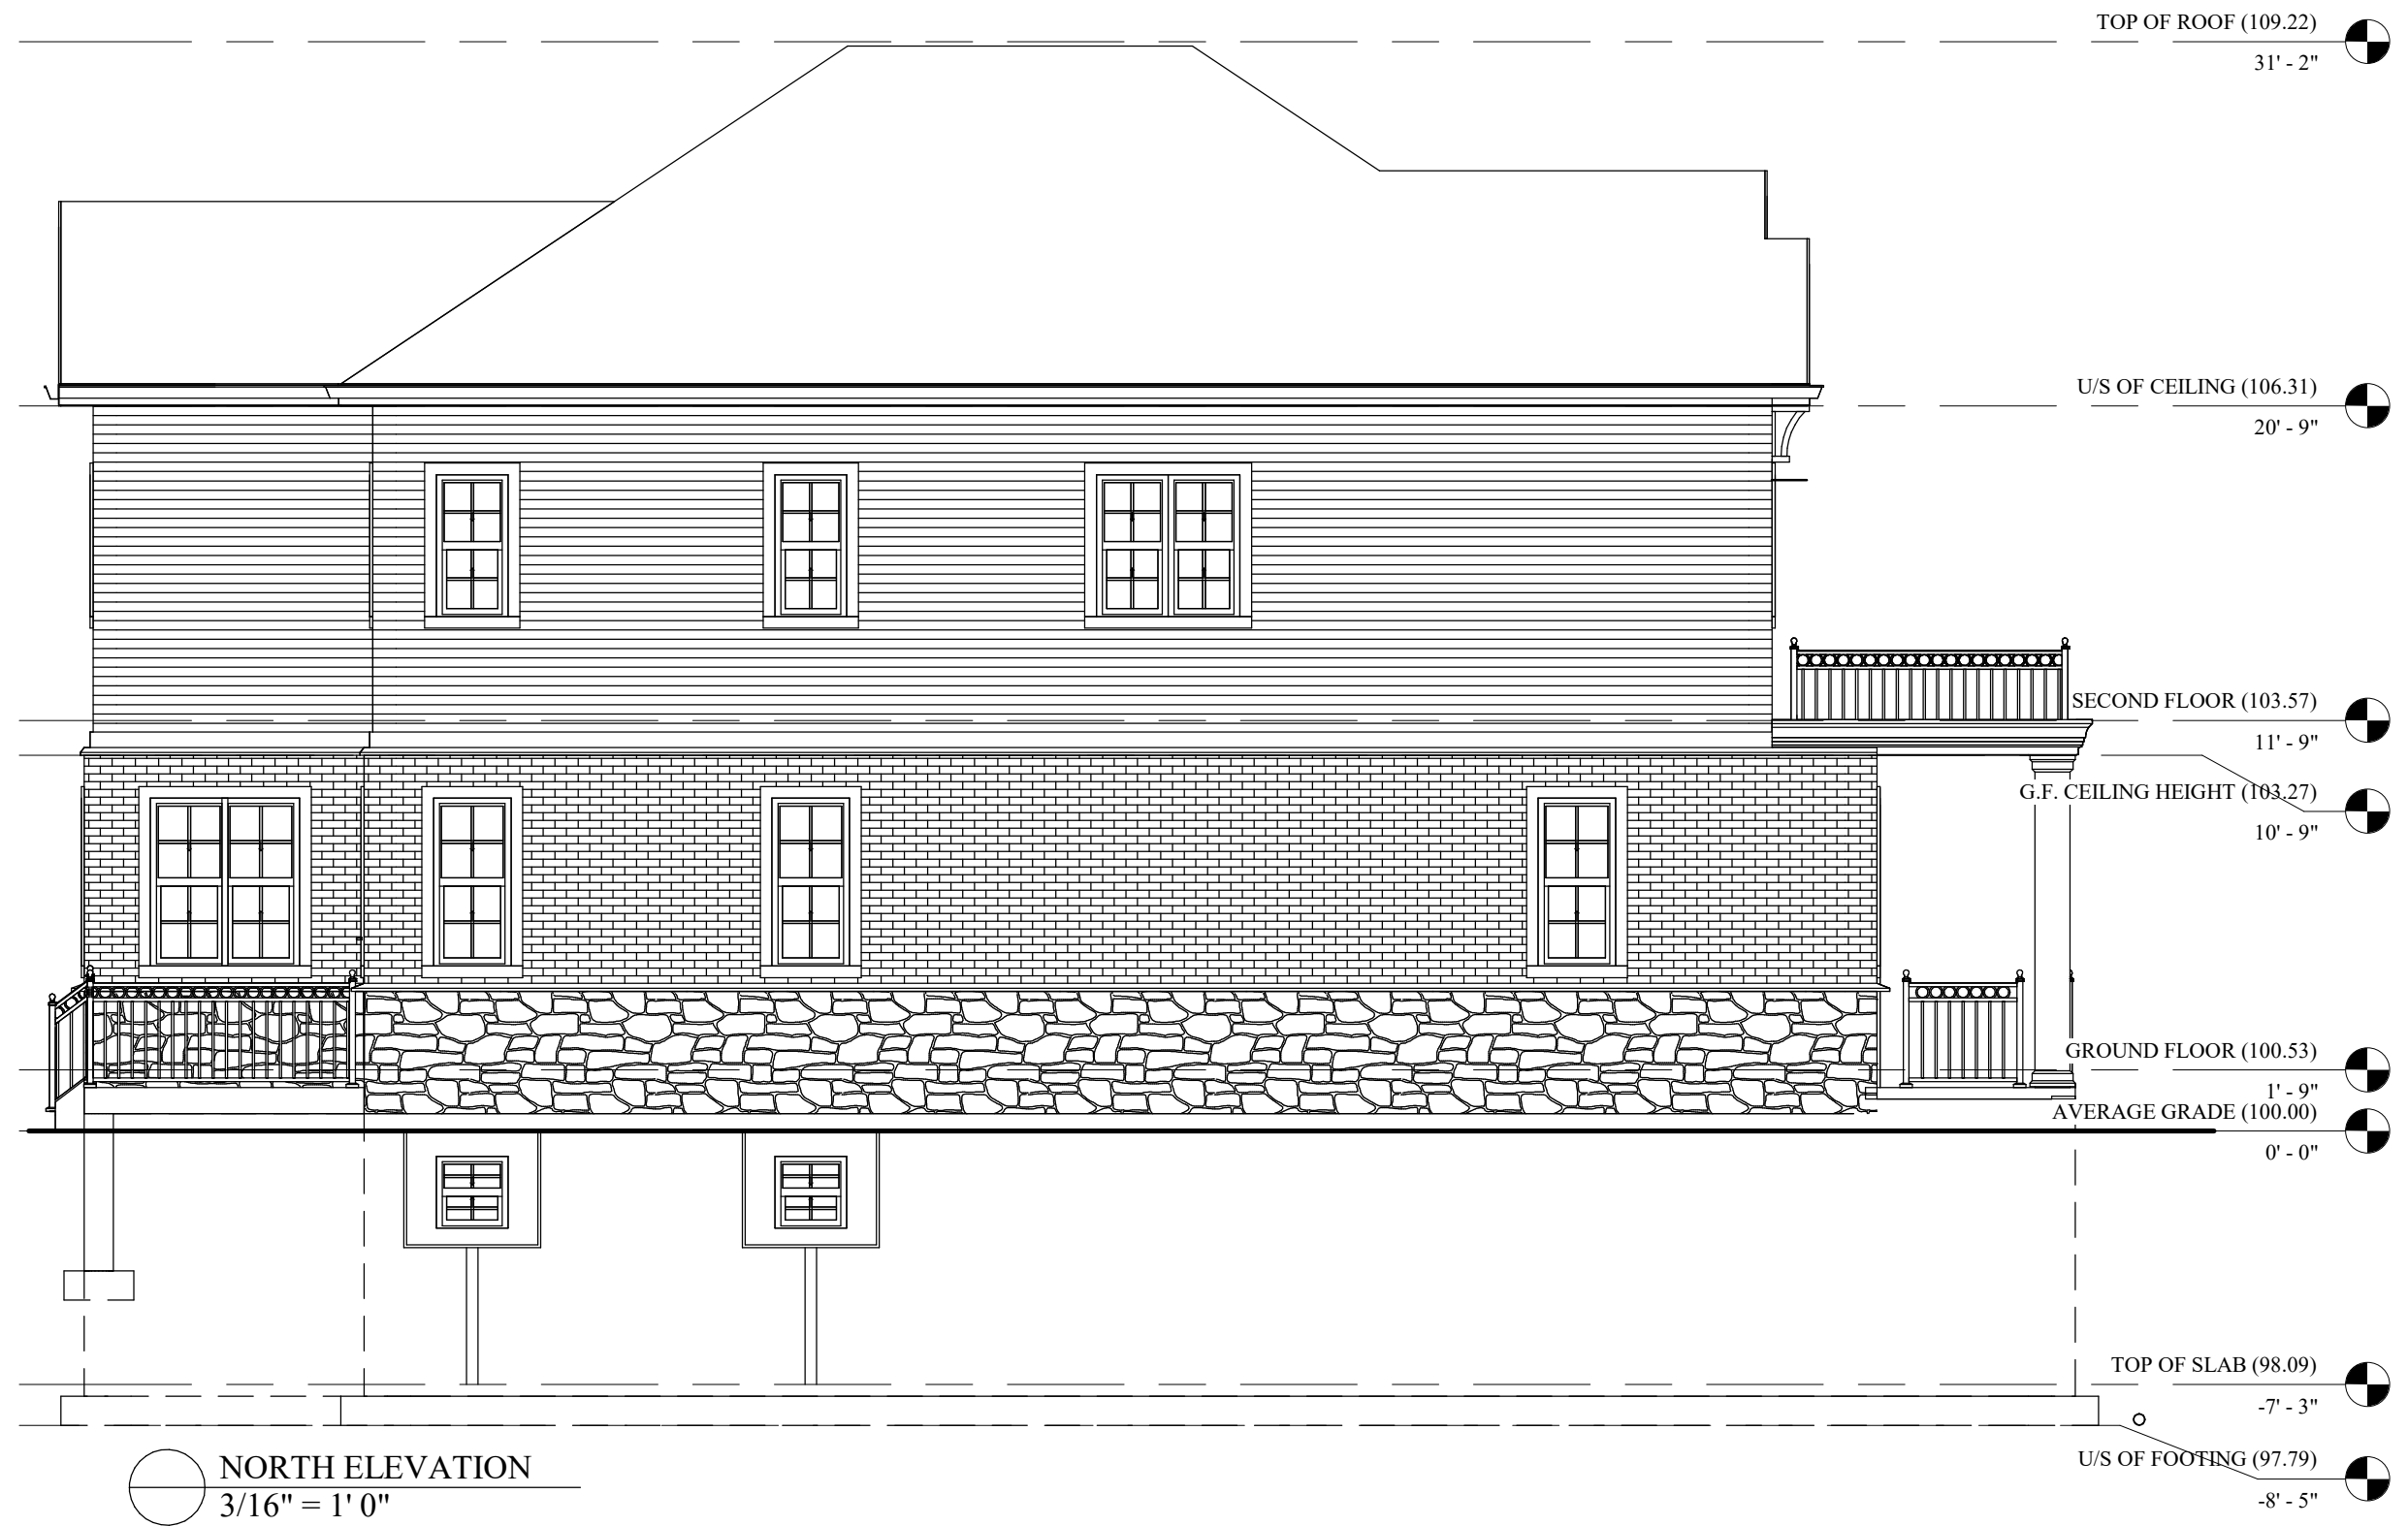

TOP OF ROOF (109.22)
31' - 2"

U/S OF CEILING (106.31)
20' - 9"

SECOND FLOOR (103.57)
11' - 9"

G.F. CEILING HEIGHT (103.27)
10' - 9"

GROUND FLOOR (100.53)
1' - 9"

AVERAGE GRADE (100.00)
0' - 0"

TOP OF SLAB (98.09)
-7' - 3"

U/S OF FOOTING (97.79)
-8' - 5"

○ NORTH ELEVATION
3/16" = 1' 0"

TOP OF ROOF (109.22)
31' - 2"

U/S OF CEILING (106.31)
20' - 9"


SECOND FLOOR (103.57)
11' - 9"

G.F. CEILING HEIGHT (103.27)
10' - 9"

GROUND FLOOR (100.53)
1' - 9"
AVERAGE GRADE (100.00)
0' - 0"

TOP OF SLAB (98.09)
-7' - 3"

U/S OF FOOTING (97.79)
-8' - 5"

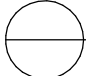 SOUTH ELEVATION
3/16" = 1' 0"

